


# Williams County Engineer

12953 County Road G  
Bryan, Ohio 43506

Phone 419-636-2454

www.wmscoengineer.com

Fax 419-636-8687

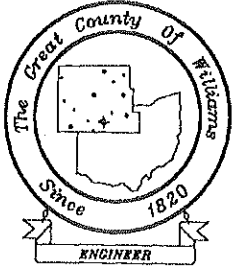

Dennis M. Bell, P.E., P.S.  
County Engineer

Brian D. Fritsch, P.E.  
Assistant County Engineer

Willis R. Allomong  
Operations Manager

Jeannie Allomong  
Tax Map Department

## ADDENDUM NO. 1

February 23, 2009

Single County Ditch No. 691 - Cummins  
Project #2 - 2009  
Bid Date: March 5, 2009

TO ALL BIDDERS:

**Bid Form Change:** The revised bid form attached hereto shall replace the original form and shall become part of the contract documents.

**Plan set changes:** The revised sheets no., four (4) and five (5) are attached and shall replace the original form and shall become part of the contract documents.

A handwritten signature in cursive script, appearing to read "Dennis M. Bell".

Dennis M. Bell, P.E., P.S.  
Williams County Engineer

## ENGINEER'S OFFICIAL BID FORM ADDENDUM 1

**Project #2 - 2009**  
 Cummins Single County Ditch Petition No. 691  
 Jefferson Township

**Williams County Engineer**  
**Dennis M. Bell, P.E., P.S.**  
 12953 County Road G  
 Bryan, OH 43506  
 419-636-2454  
 Fax 419-636-8687



Date: 9-24-08 Revised: 02/23/2009

Ref. No.	Item	Description	Unit	Quantity	Unit Price	Bid Cost
<b>DRAINAGE</b>						
1	202	Clearing and Grubbing	LUMP	1.0		
2	603	36" Type C Conduit, 707.33	FT	1,294.0		
3	603	24" Type C Conduit, 707.33	FT	20.0		
4	603	<6" Type F Conduit for Farm Tile	FT	100.0		
5	603	>6" Type F Conduit for Farm Tile	FT	100.0		
6	604	4-4-B Catch Basin	EA	2.0		
<b>EROSION CONTROL</b>						
7	207	Inlet Protection Filter Fabric Fence	FT	40.0		
8	659	Seeding and Mulching	SY	100.0		
9	601	Dumped Rock Fill, Type C	CY	7.0		
				<b>TOTAL BASE BID</b>		


It is the Owners intention to have all work completed that is shown in the drawings and/or specifications for the total base bid as listed above. If items not specifically listed above are required to complete the proposed work, the contractor shall include said items in one of the bid items as listed above.

Submitted By: \_\_\_\_\_

Bidder \_\_\_\_\_ Date \_\_\_\_\_

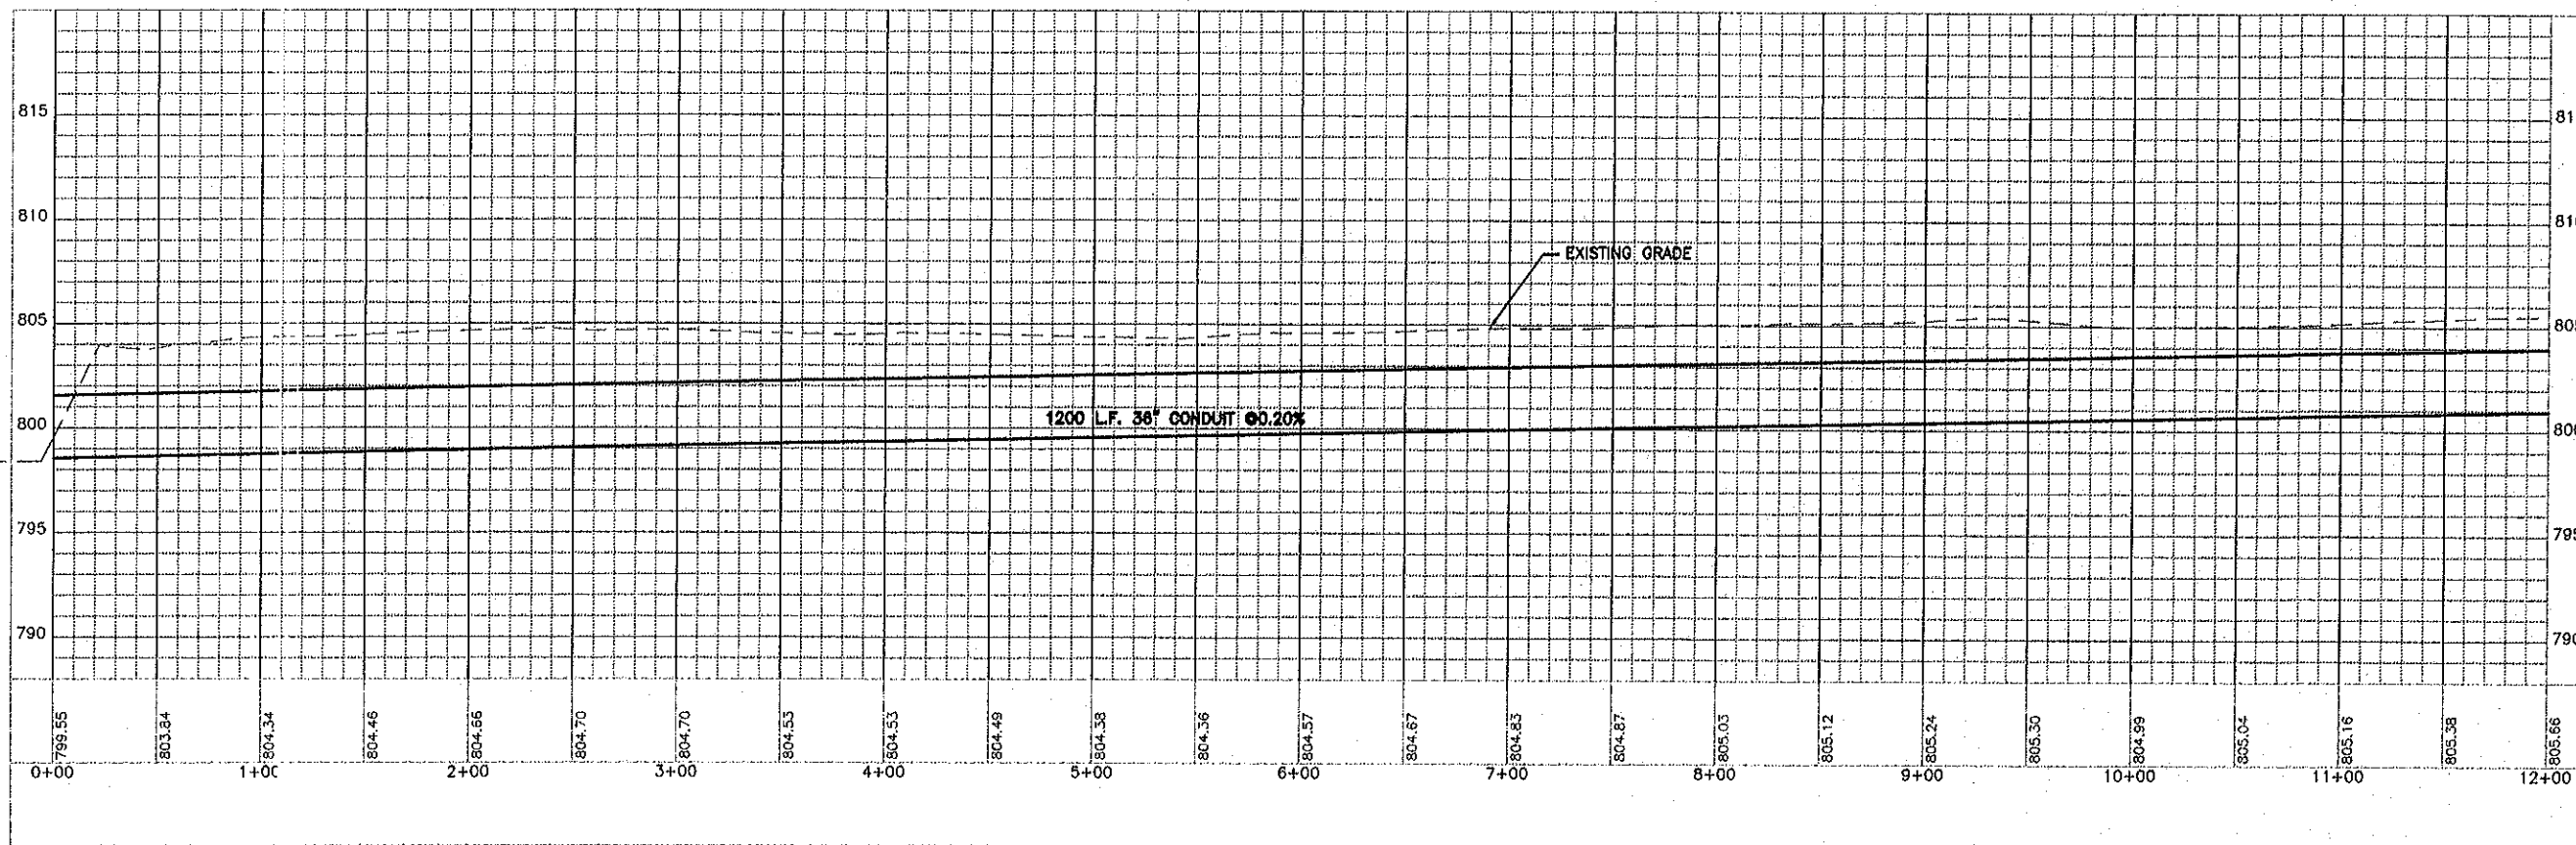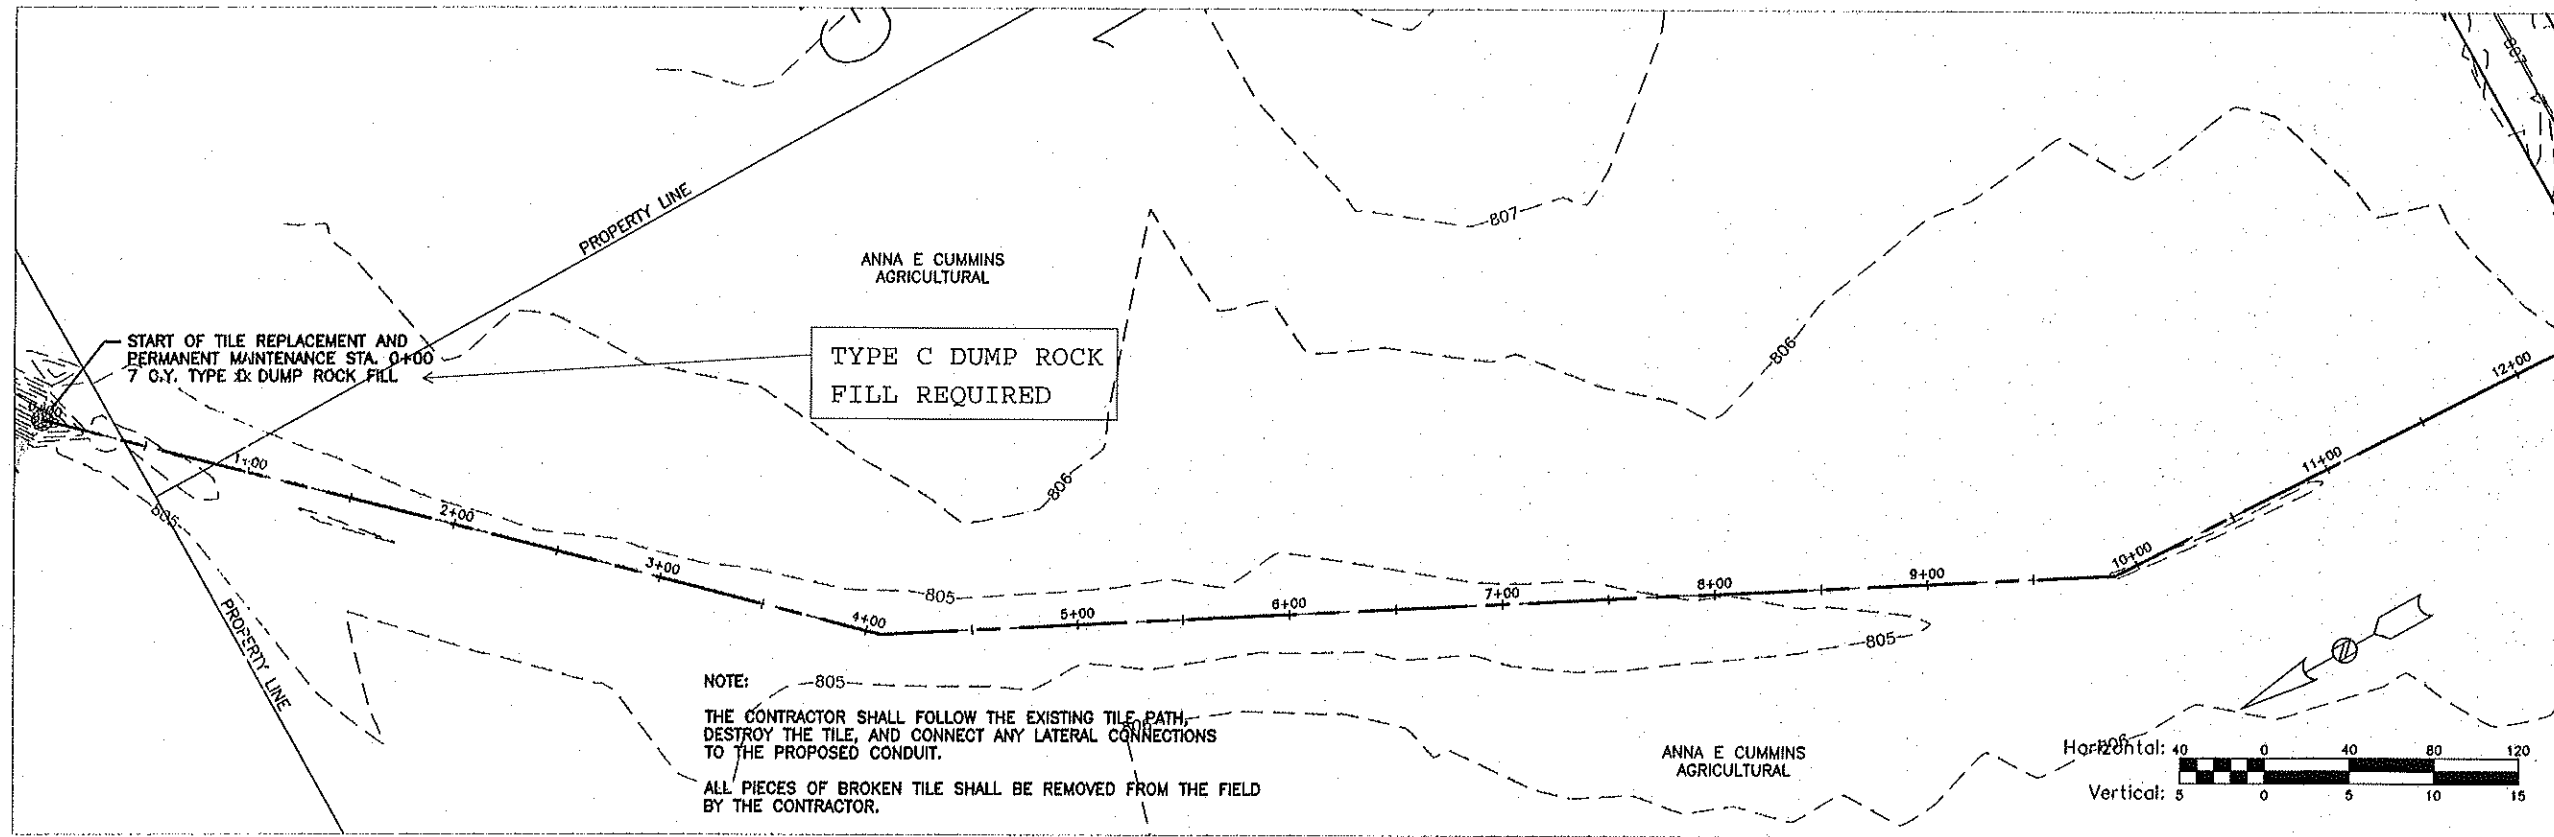



**Dennis M. Bell, P.E., P.S.**  
 Williams County Engineer  
 12953 County Road G  
 Bryan, Ohio 43506  
 419-838-2454  
 fax 419-838-8857

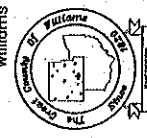

**WILLIAMS COUNTY COMMISSIONERS**  
 JEFFERSON TOWNSHIP  
**PLAN AND PROFILE**

Work Code  
 6091  
 Created 3-12-07  
 Revised 9-24-08  
 Revised 1-16-09

Revised Per Addendum 1 - Issued 2-23-09

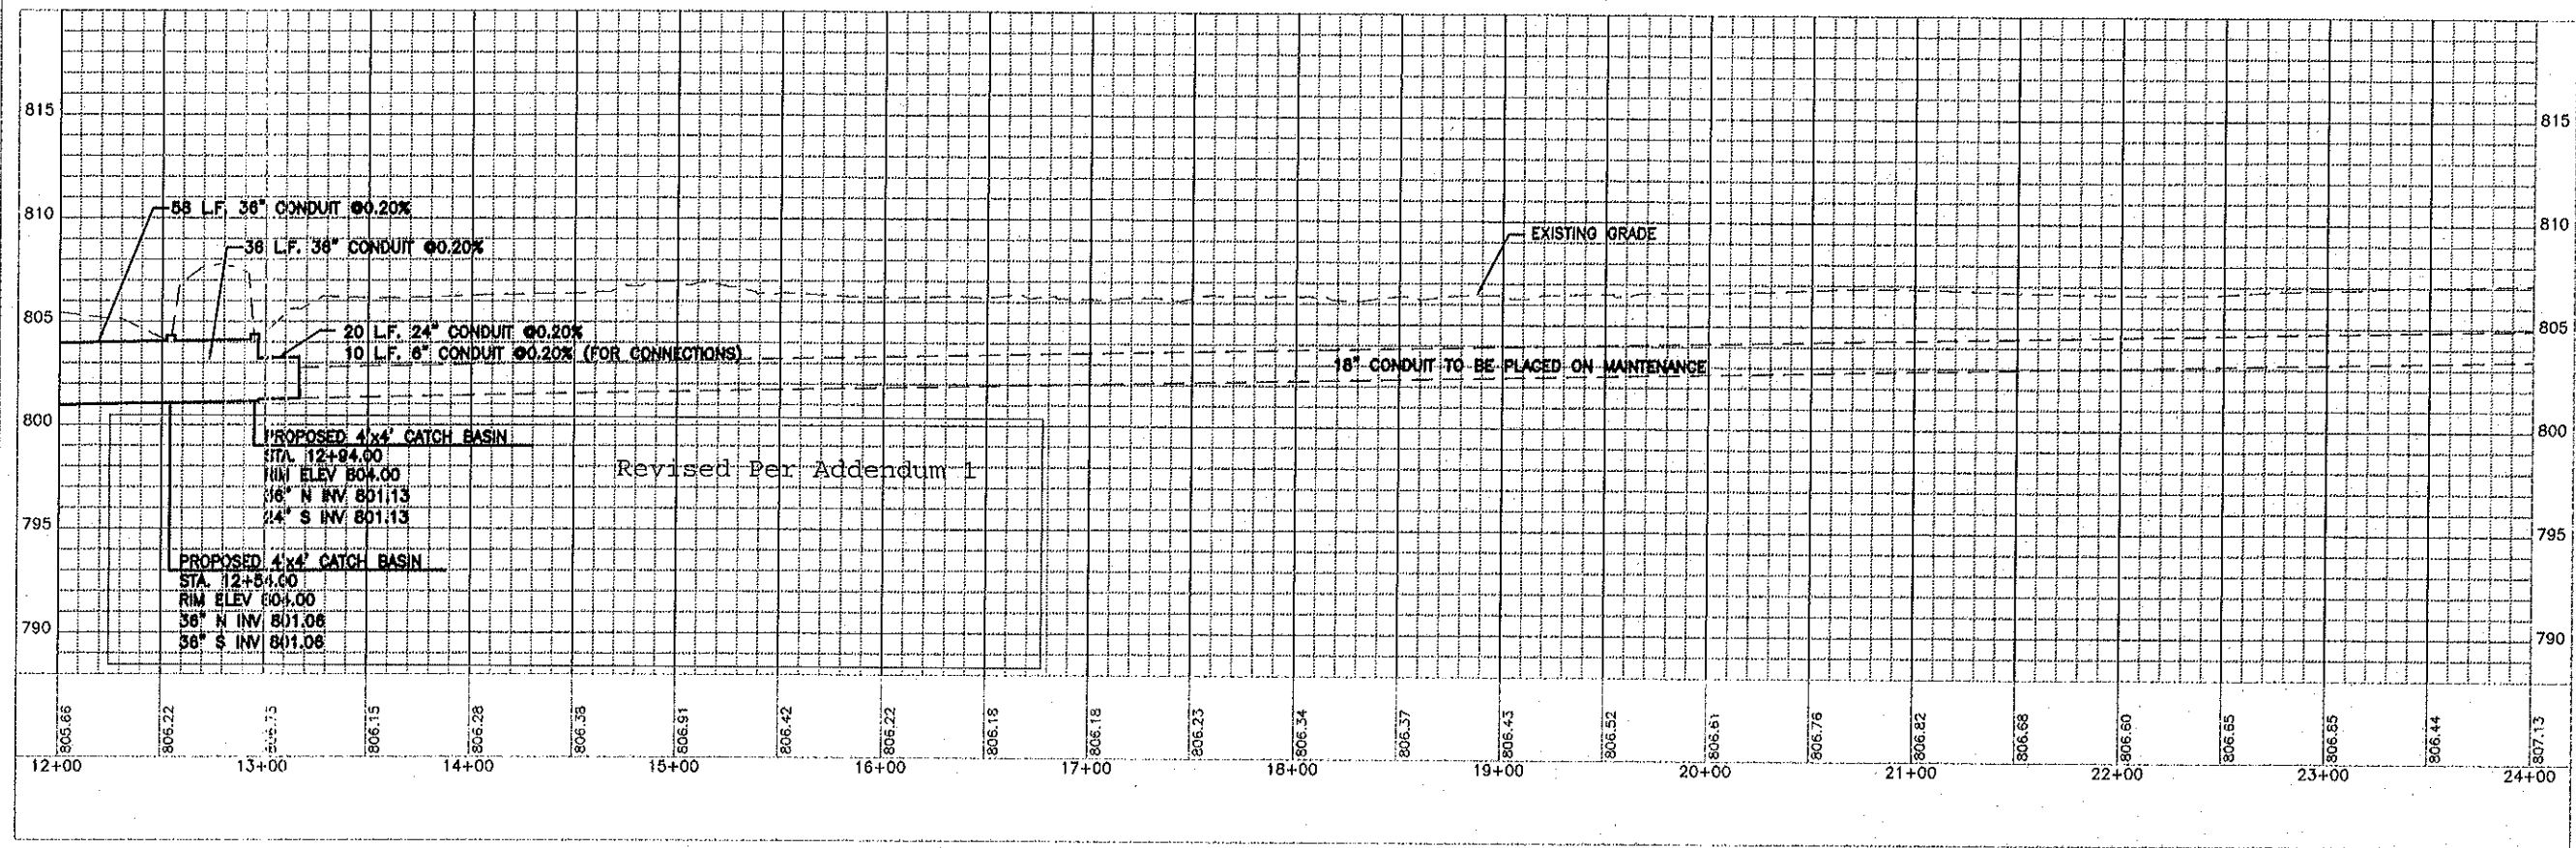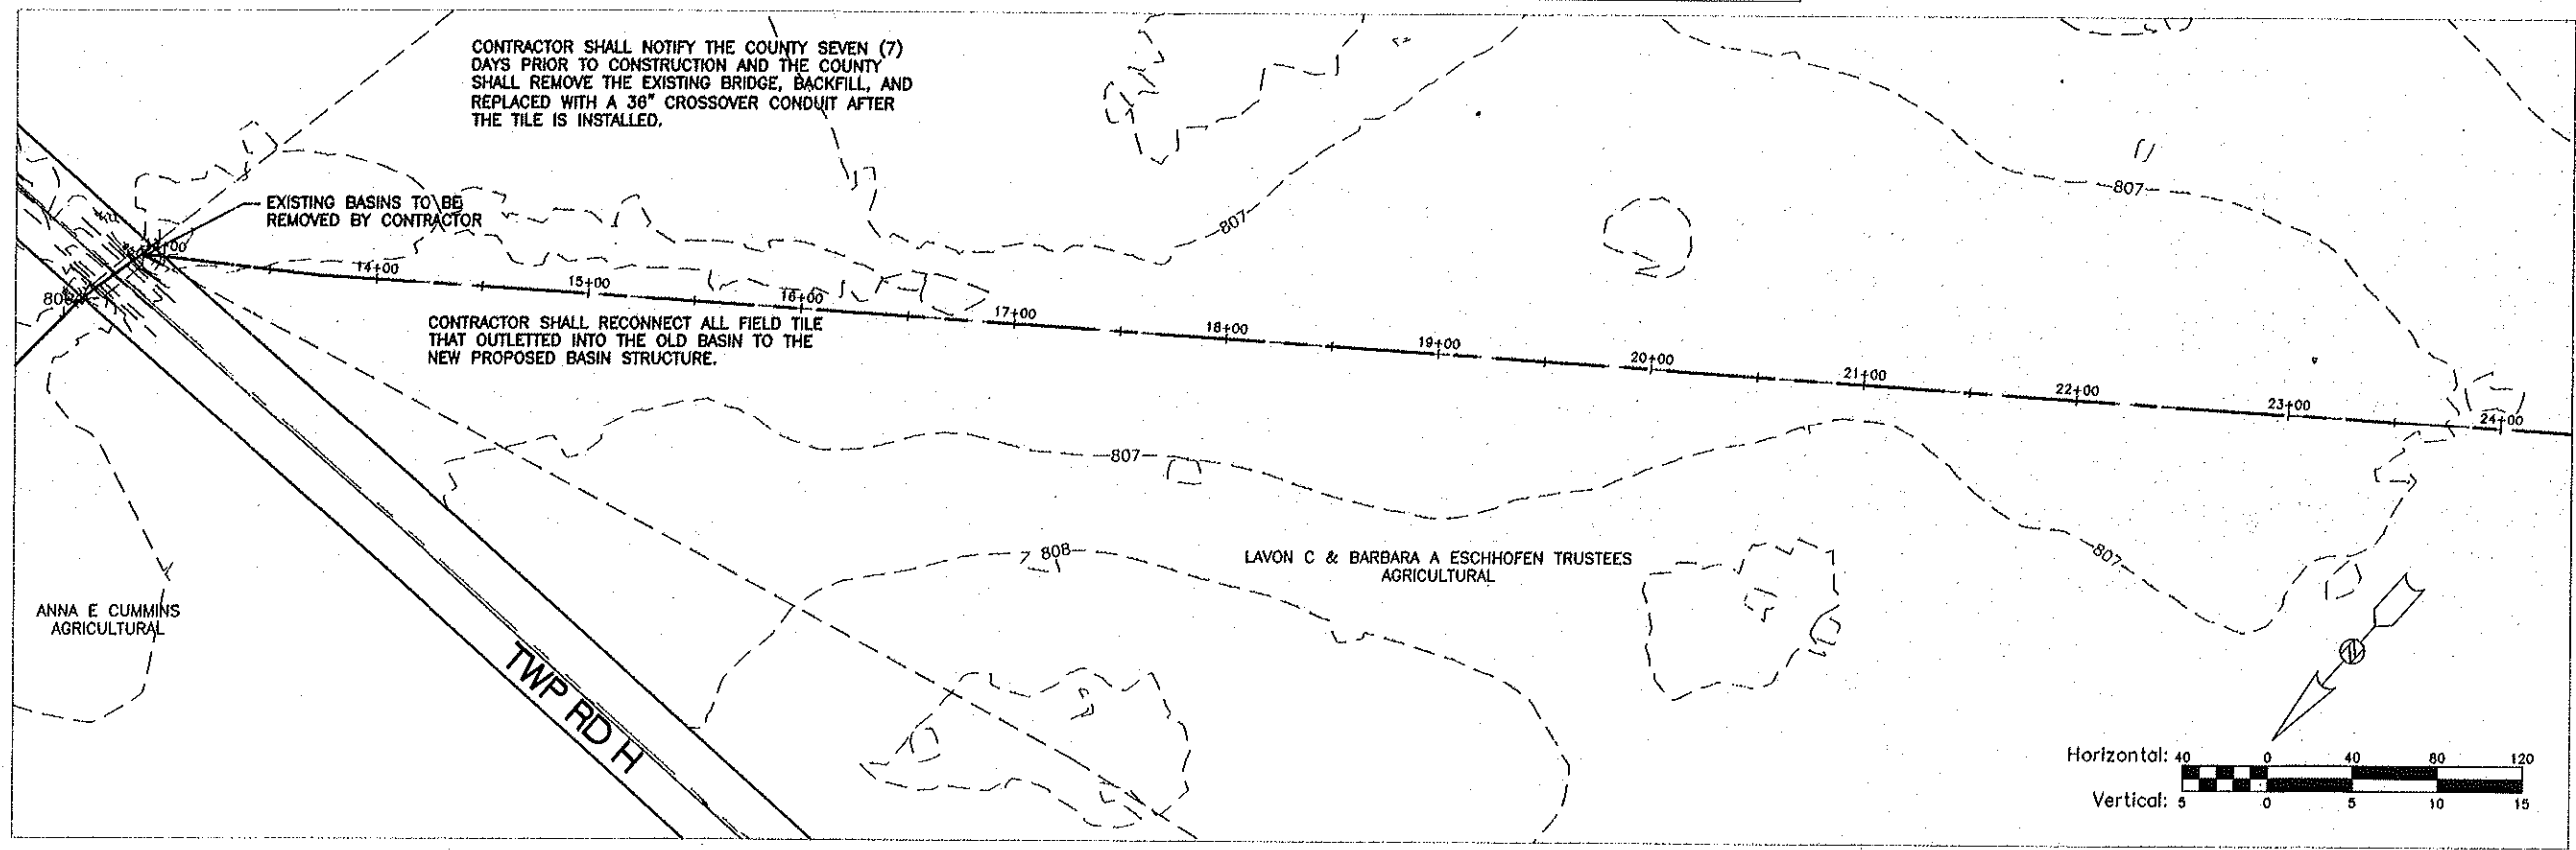

Dennis M. Bell, P.E., P.S.  
Williams County Engineer

12363 County Road C  
Bryant, ND 58506  
Phone: 701-336-6667  
Fax: 701-336-6667

PROPOSED CUMMINS TILE PETITION #691 for  
WILLIAMS COUNTY COMMISSIONERS  
JEFFERSON TOWNSHIP

PLAN AND PROFILE

Work Code  
#691

ISSUE DATES  
Created: 3-12-07  
Revised: 9-24-08  
Revised: 1-16-09